



# MG EAST, LLC

## BUILDING 1 - EXTERIOR STAIRWAY DESIGN FOR ACCESS TO 2ND FLOOR

00001-009-A  
2004-02-09

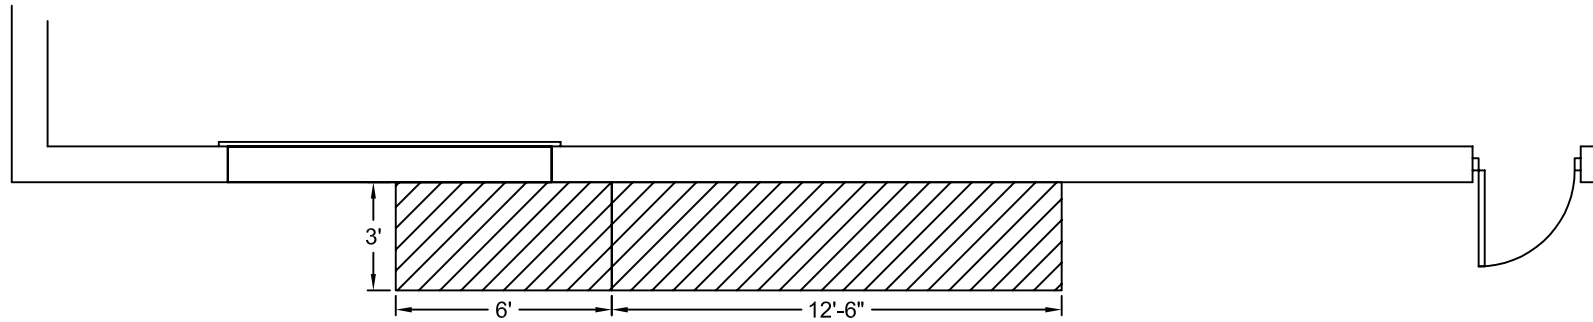

**(A) PLAN VIEW**  
SCALE: 3/16" = 1'

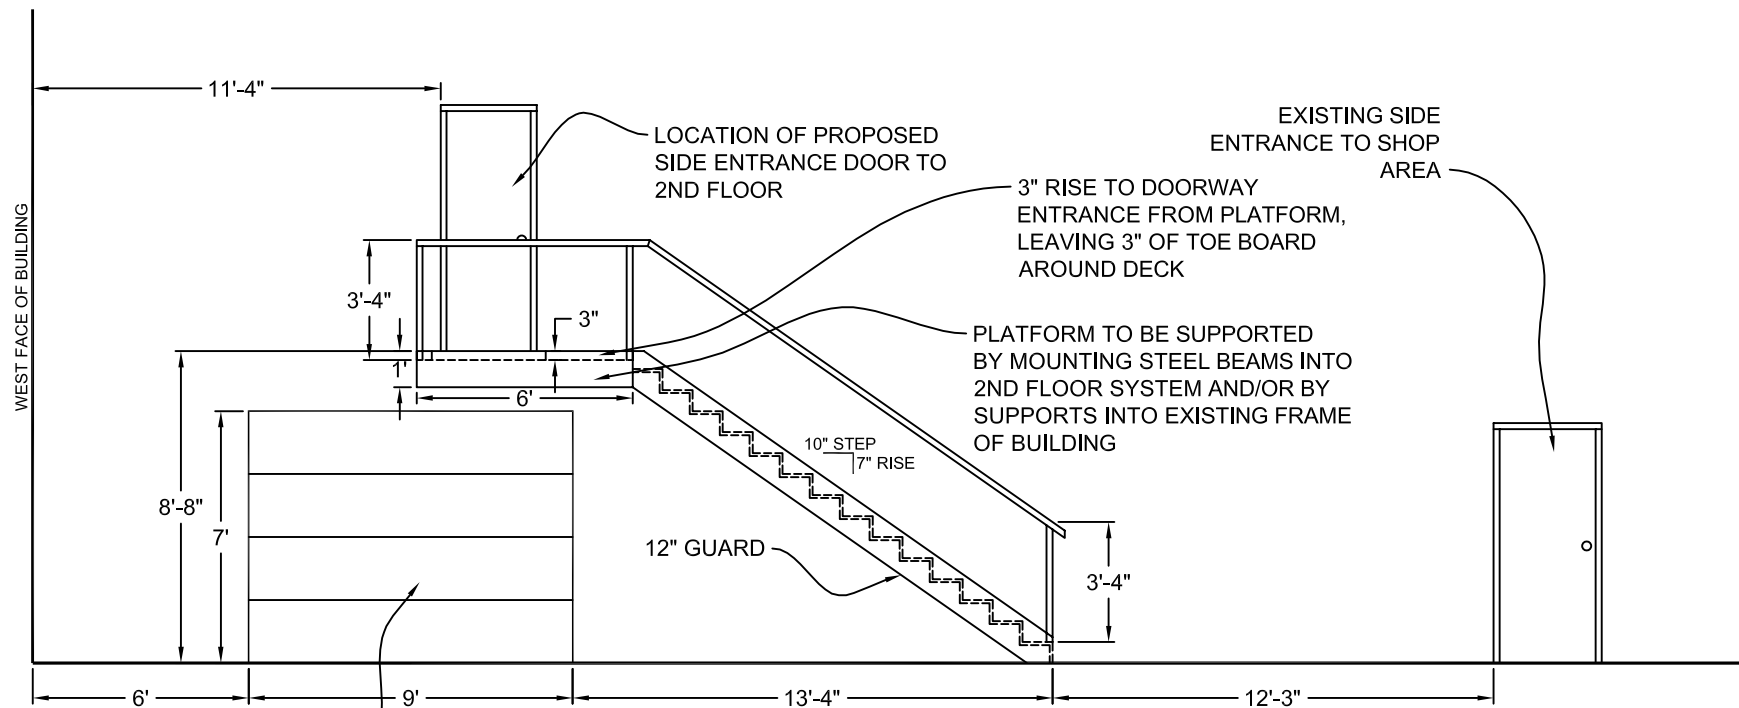

EXISTING OVERHEAD DOOR (HEIGHT IS APPROX 7')

**(B) SOUTH ELEVATION**  
SCALE: 3/16" = 1'

