


RIVER MINING, LLC ARLINGTON CANAL DESIGN

21910-002-A
2004-06-25 Rev. A

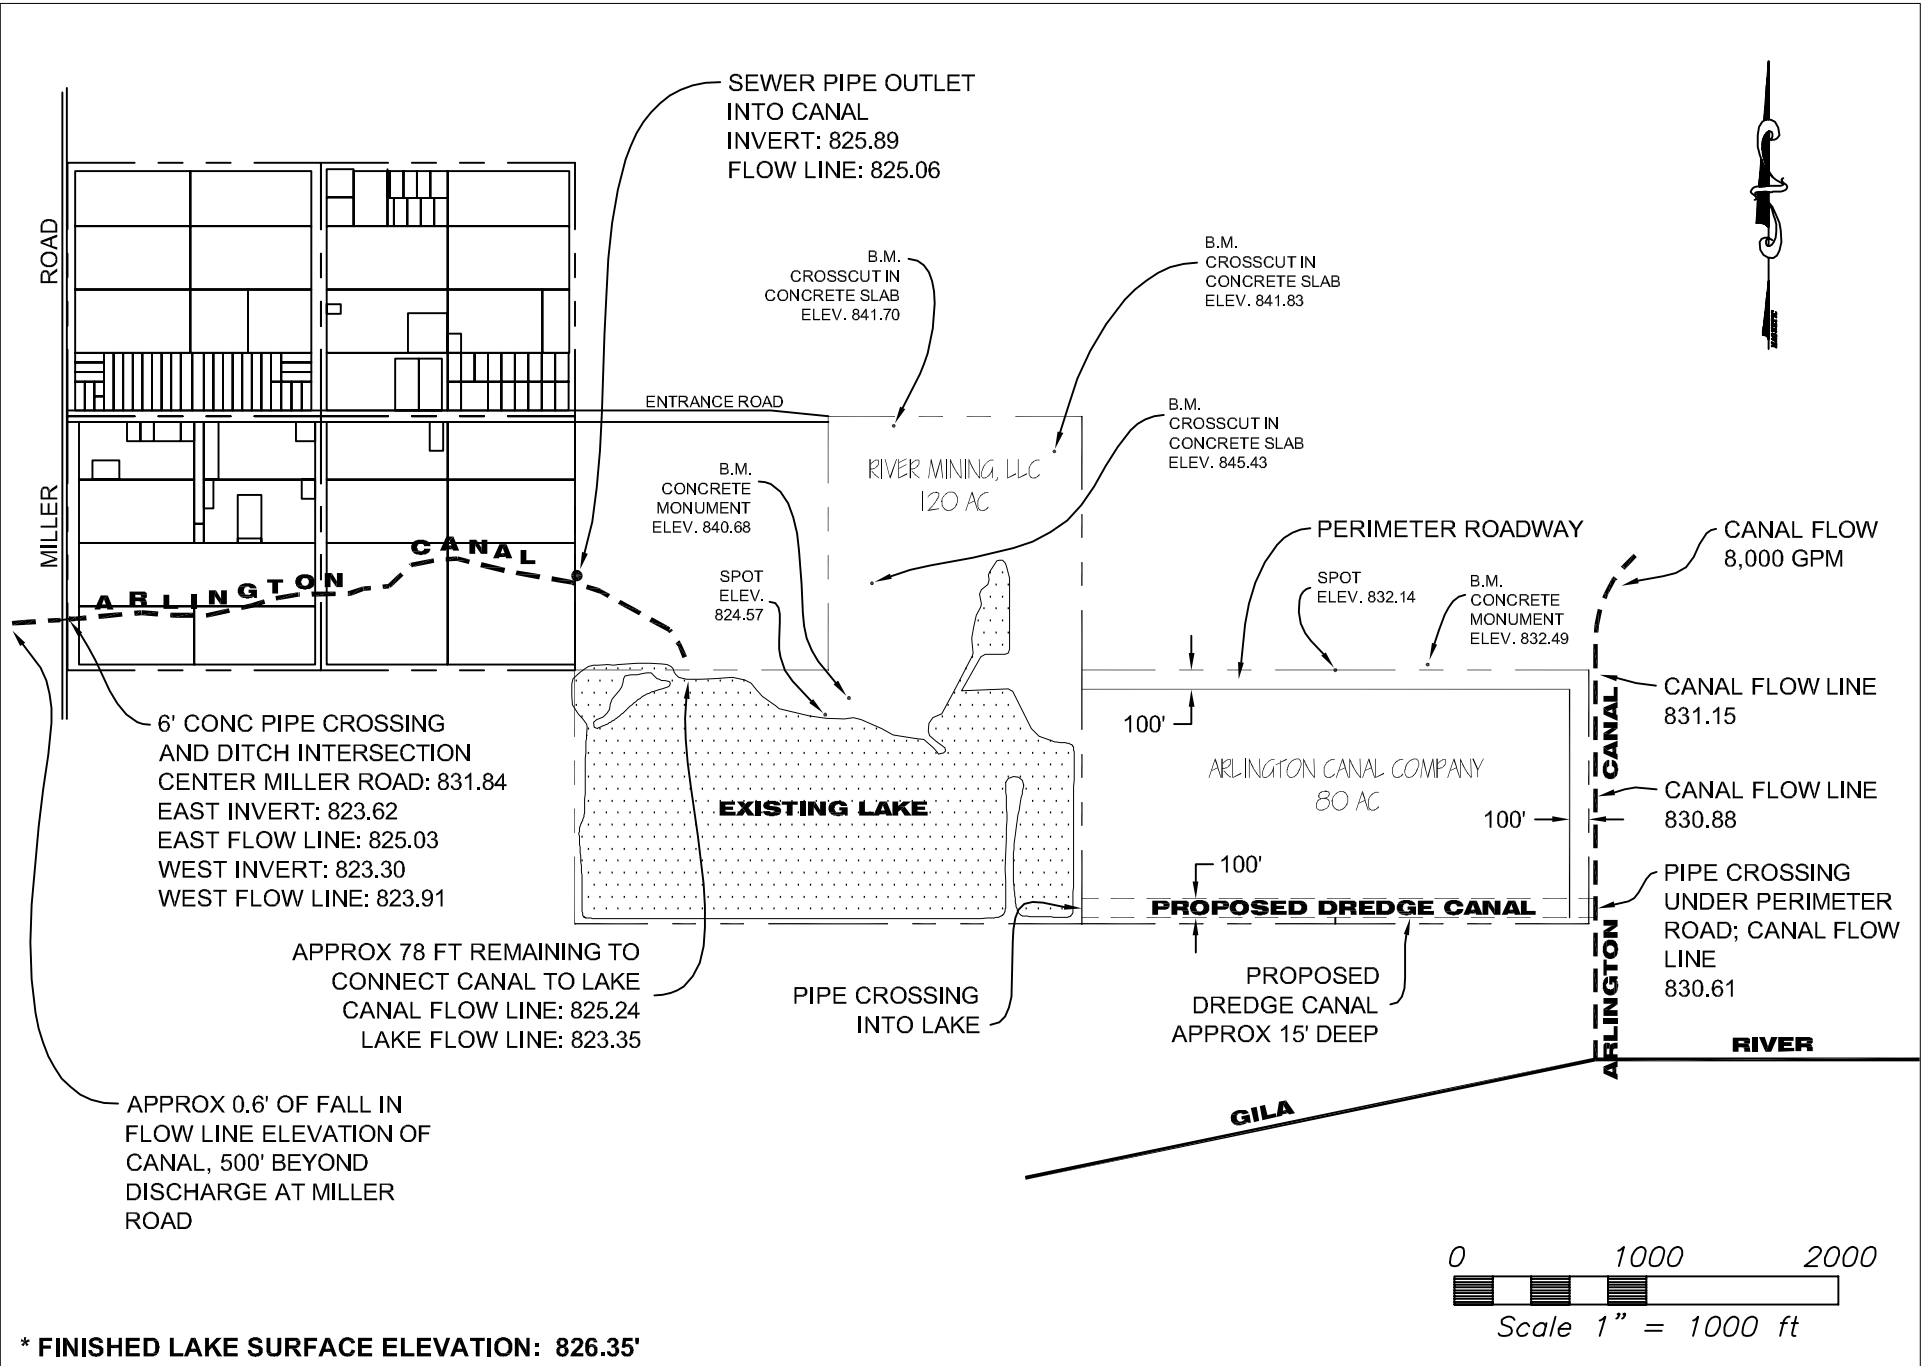

* FINISHED LAKE SURFACE ELEVATION: 826.35'