


ALLECO STONE, LLC. - SCALE HOUSE/OFFICE BUILDING

A-1


FLOOR PLANS

REVISED: 11/4/99

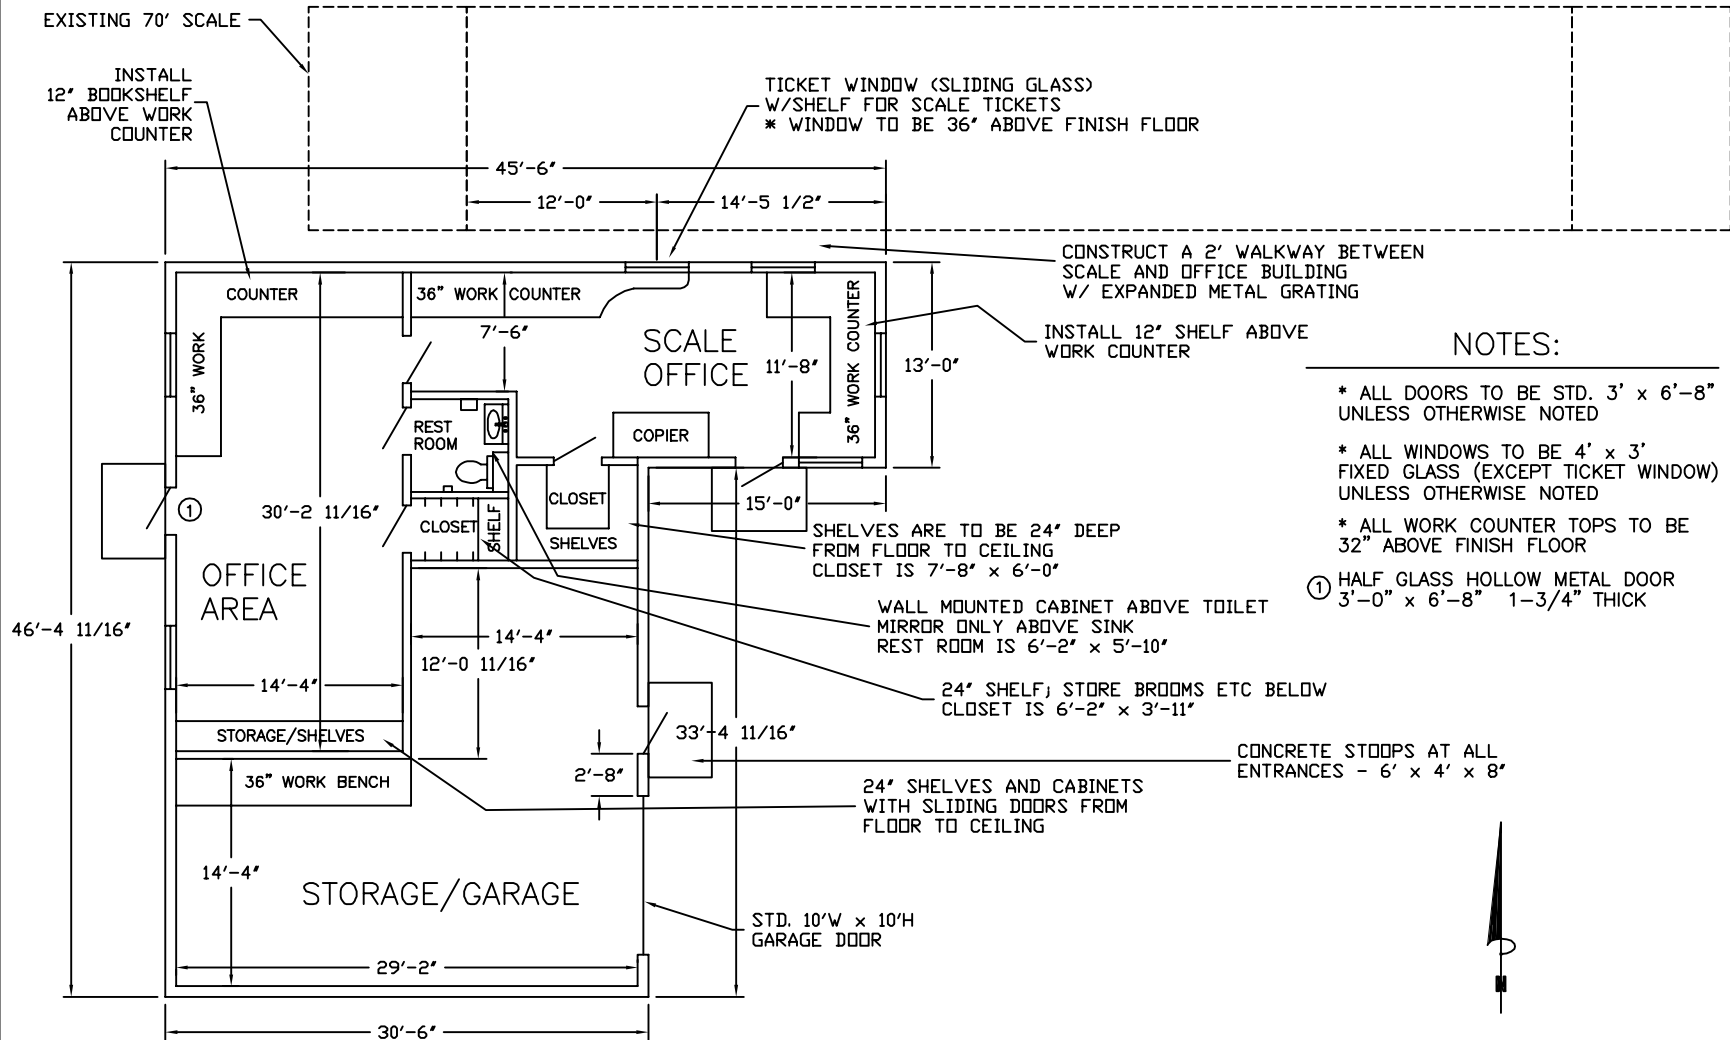



FIRST FLOOR PLAN

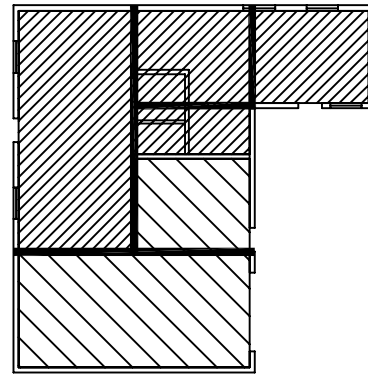- * ALL EXTERIOR WALLS = 8" CMU
- * ALL INTERIOR WALLS = 6" CMU



CONCRETE PLAN

 = 4" CONCRETE

 = 6" CONCRETE


 = CONTROL JOINT LOCATIONS

* 1/2" EXPANSION JOINT AROUND ALL BLOCK PERIMETER WALLS

* ALL WWM MAT'L TO BE DELIVERED IN FLAT MATS (NO ROLLED MAT'L)


5 COURSES OF BLOCK TO FINISH FLOOR ON NORTH WALL (GROUT NORTH WALL SOLID); 3 COURSES ON ALL OTHER WALLS

FINISH FLOOR ELEVATION TO REMAIN CONSTANT THROUGHOUT BLDG (ADJUST JOB GRADE TO ACCOMMODATE FLOOR THICKNESS)

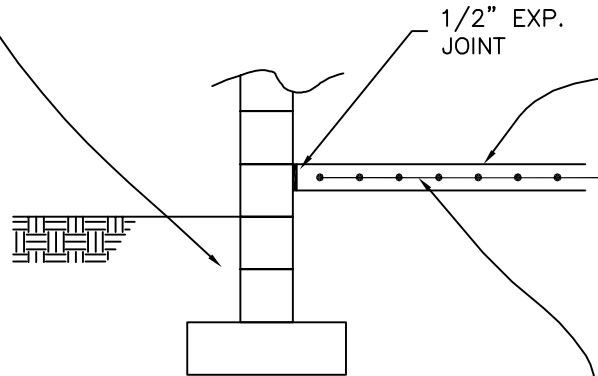

4" CONC. SECTION

* 6x6x10 10ga. WWM (WOVEN WIRE MESH MATS)

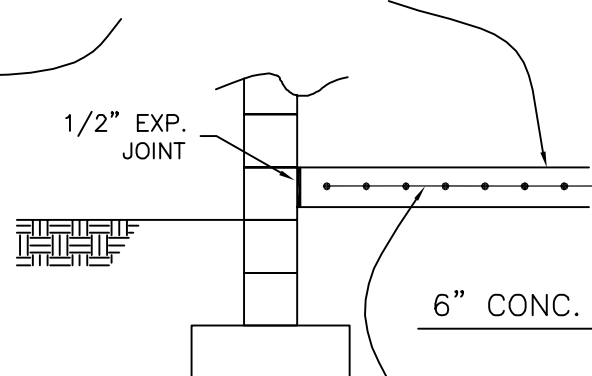

6" CONC. SECTION

* 6x6x4 4ga. WWM (WOVEN WIRE MESH MATS)


* NO ROLLED REINFORCING TO BE USED

ALLECO STONE, LLC. - SCALE HOUSE/OFFICE BUILDING

A-3

ROOFING PLANS

REVISED: 11/5/99

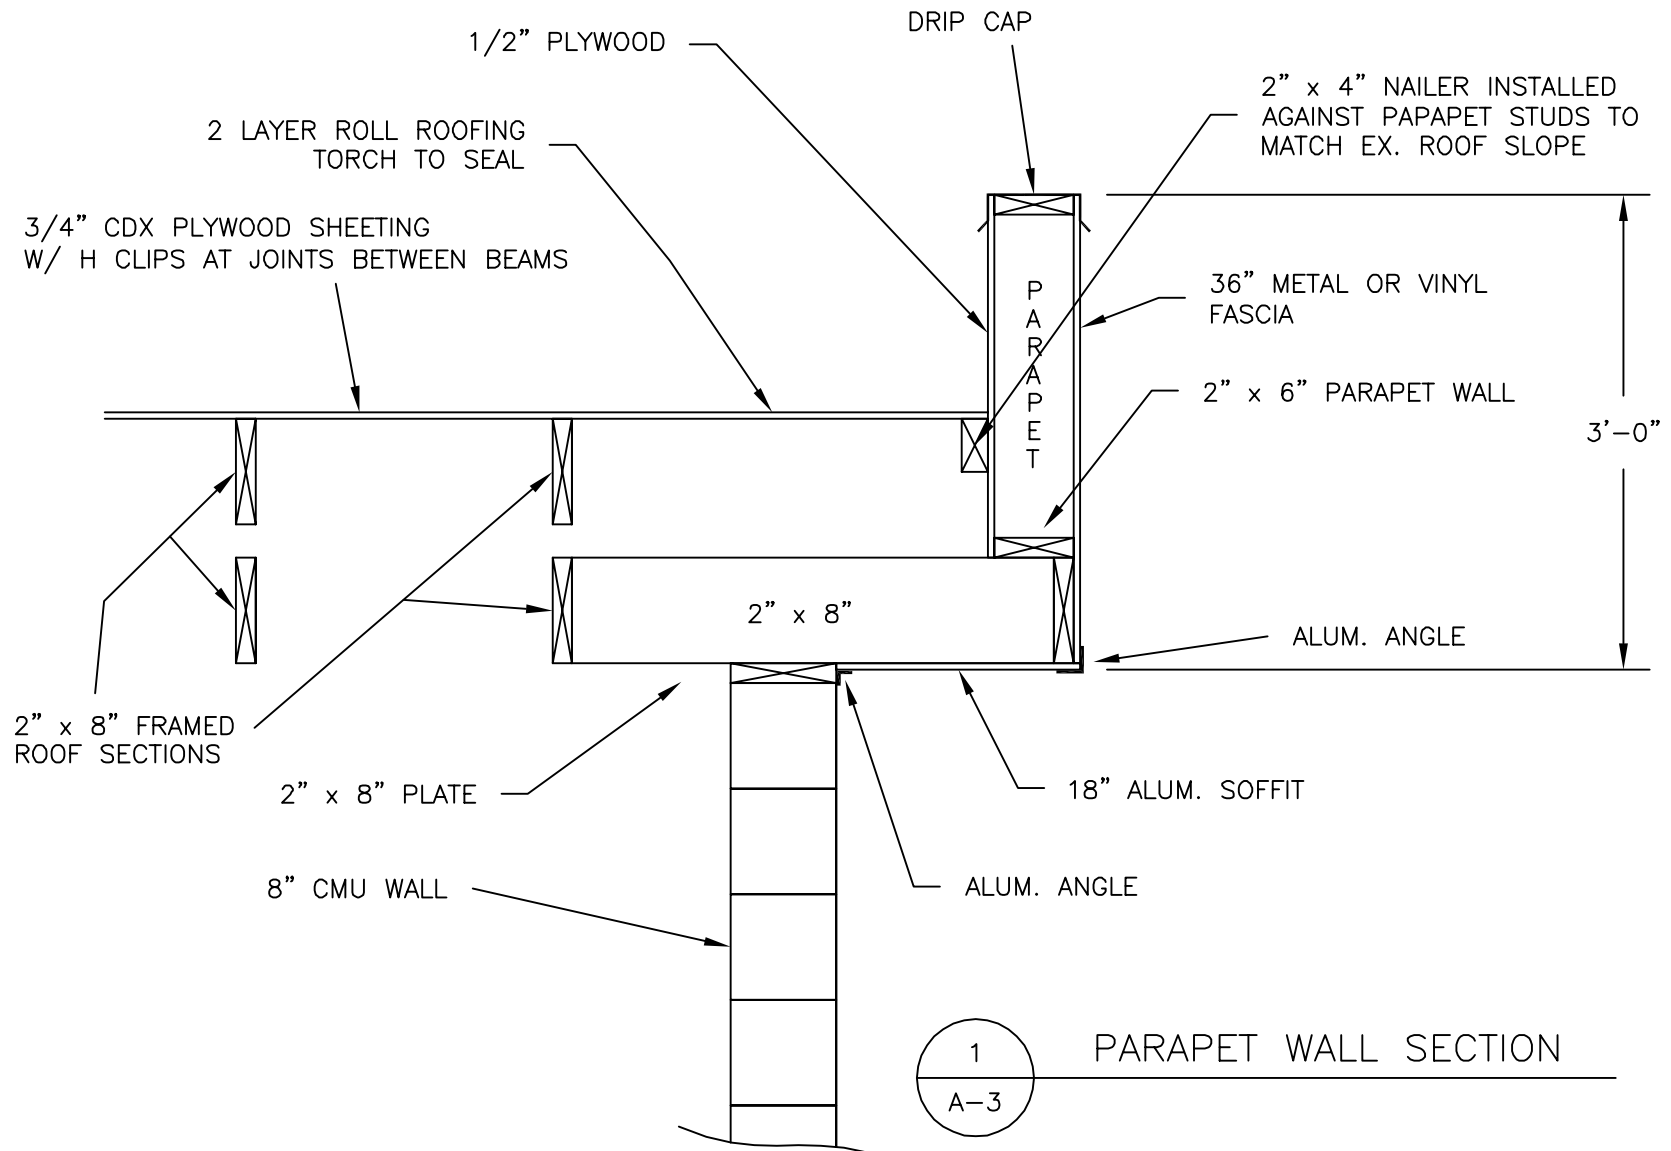


ALLECO STONE, LLC. - SCALE HOUSE/OFFICE BUILDING


A-4



ROOFING PLANS

REVISED: 11/5/99

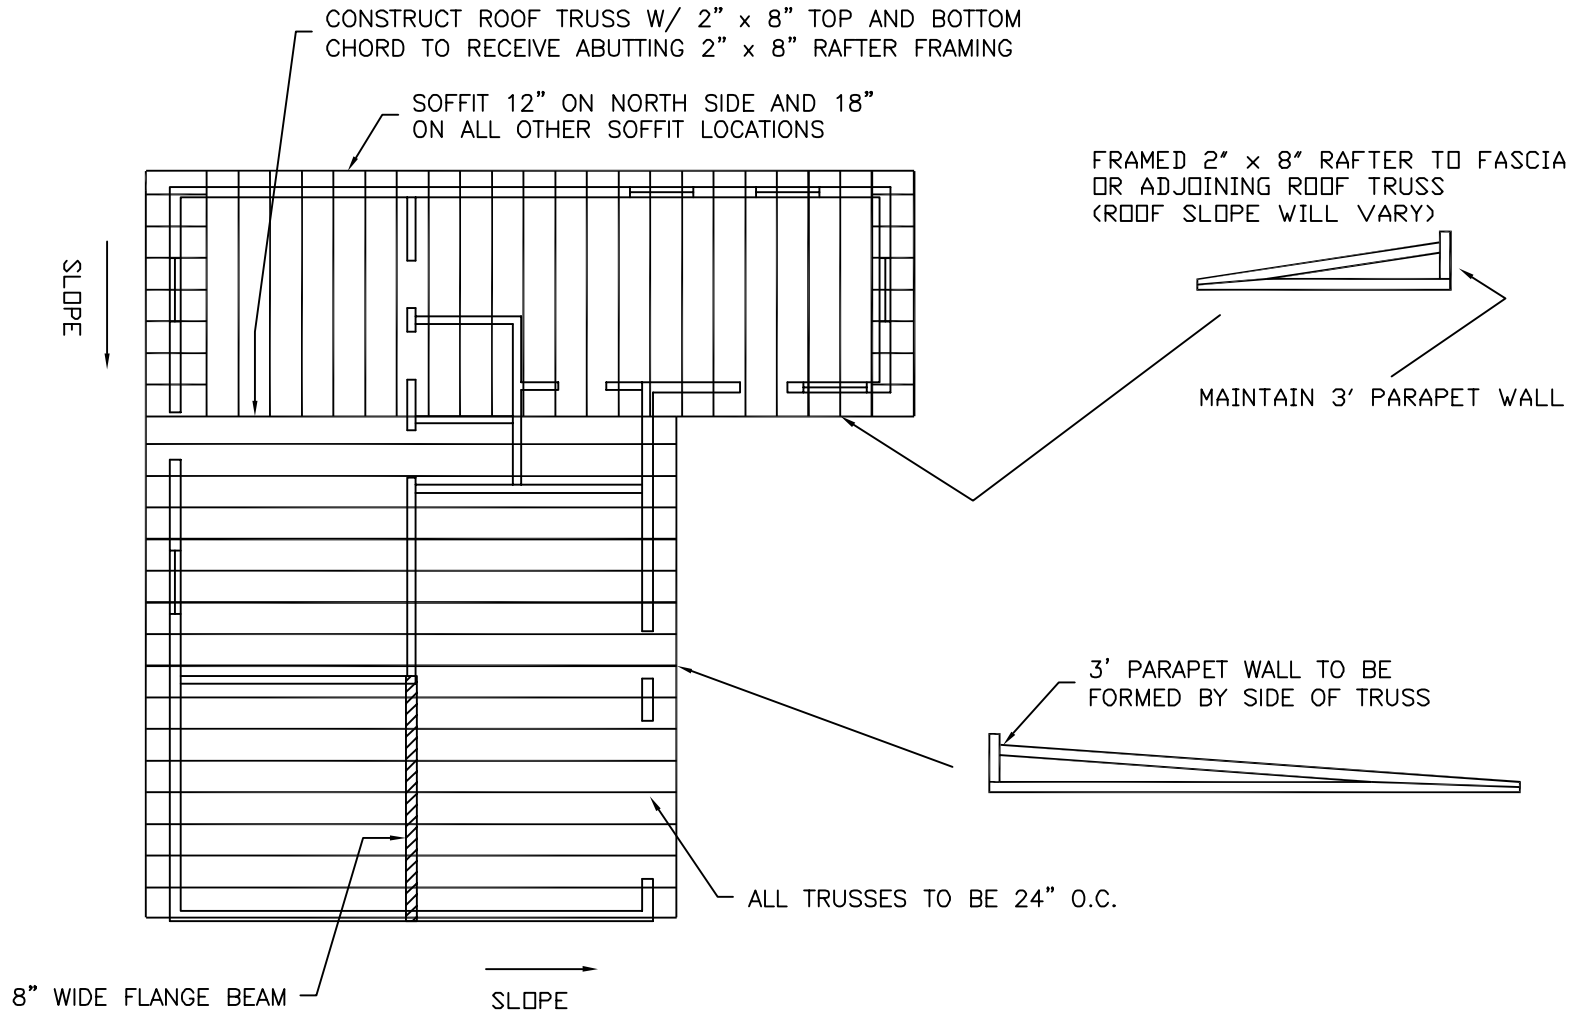

ROOF TRUSS LAYOUT

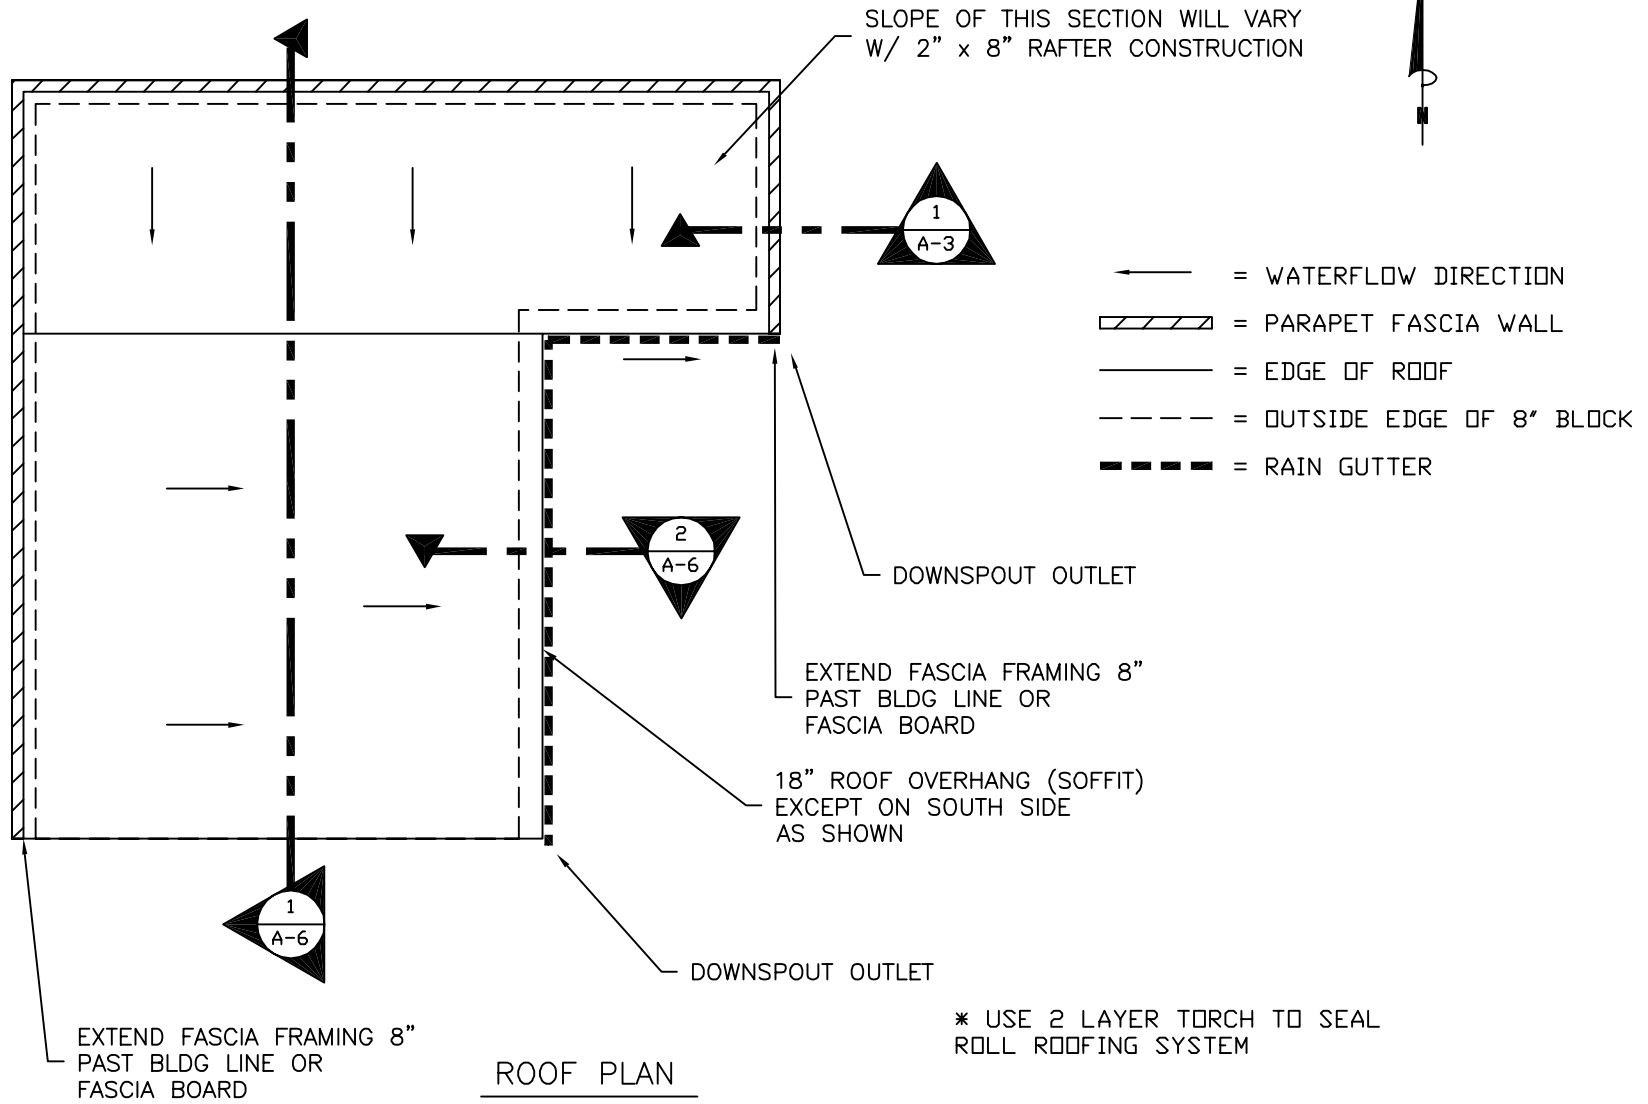

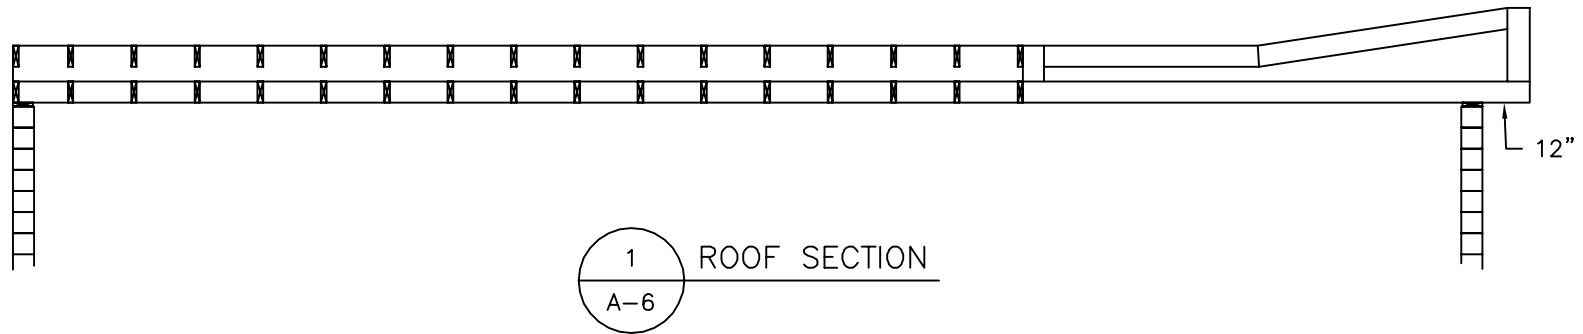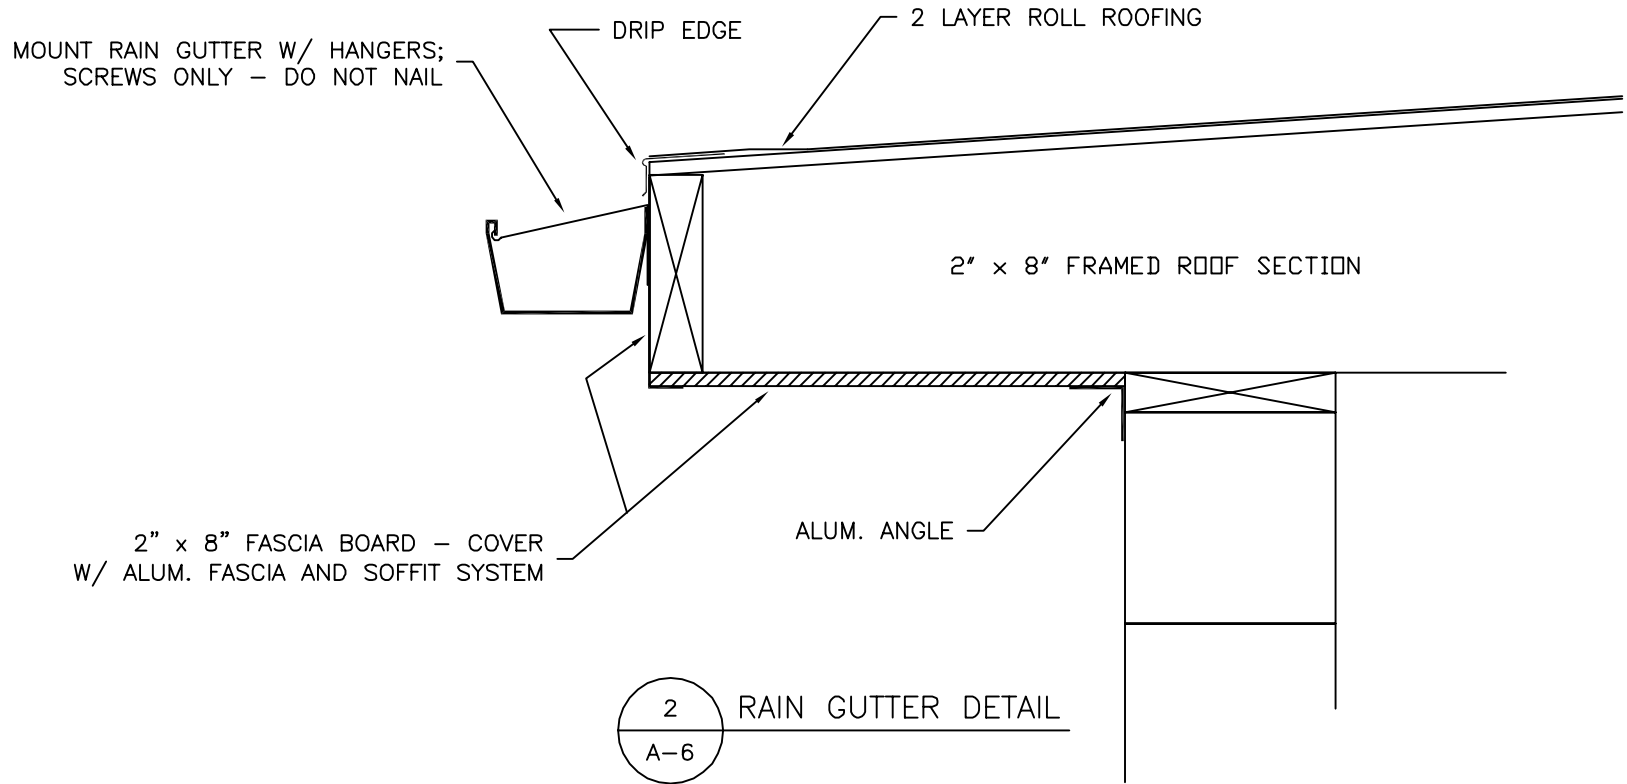


ALLECO STONE, LLC. - SCALE HOUSE/OFFICE BUILDING


A-7

DETAILS

REVISED: 11/15/99

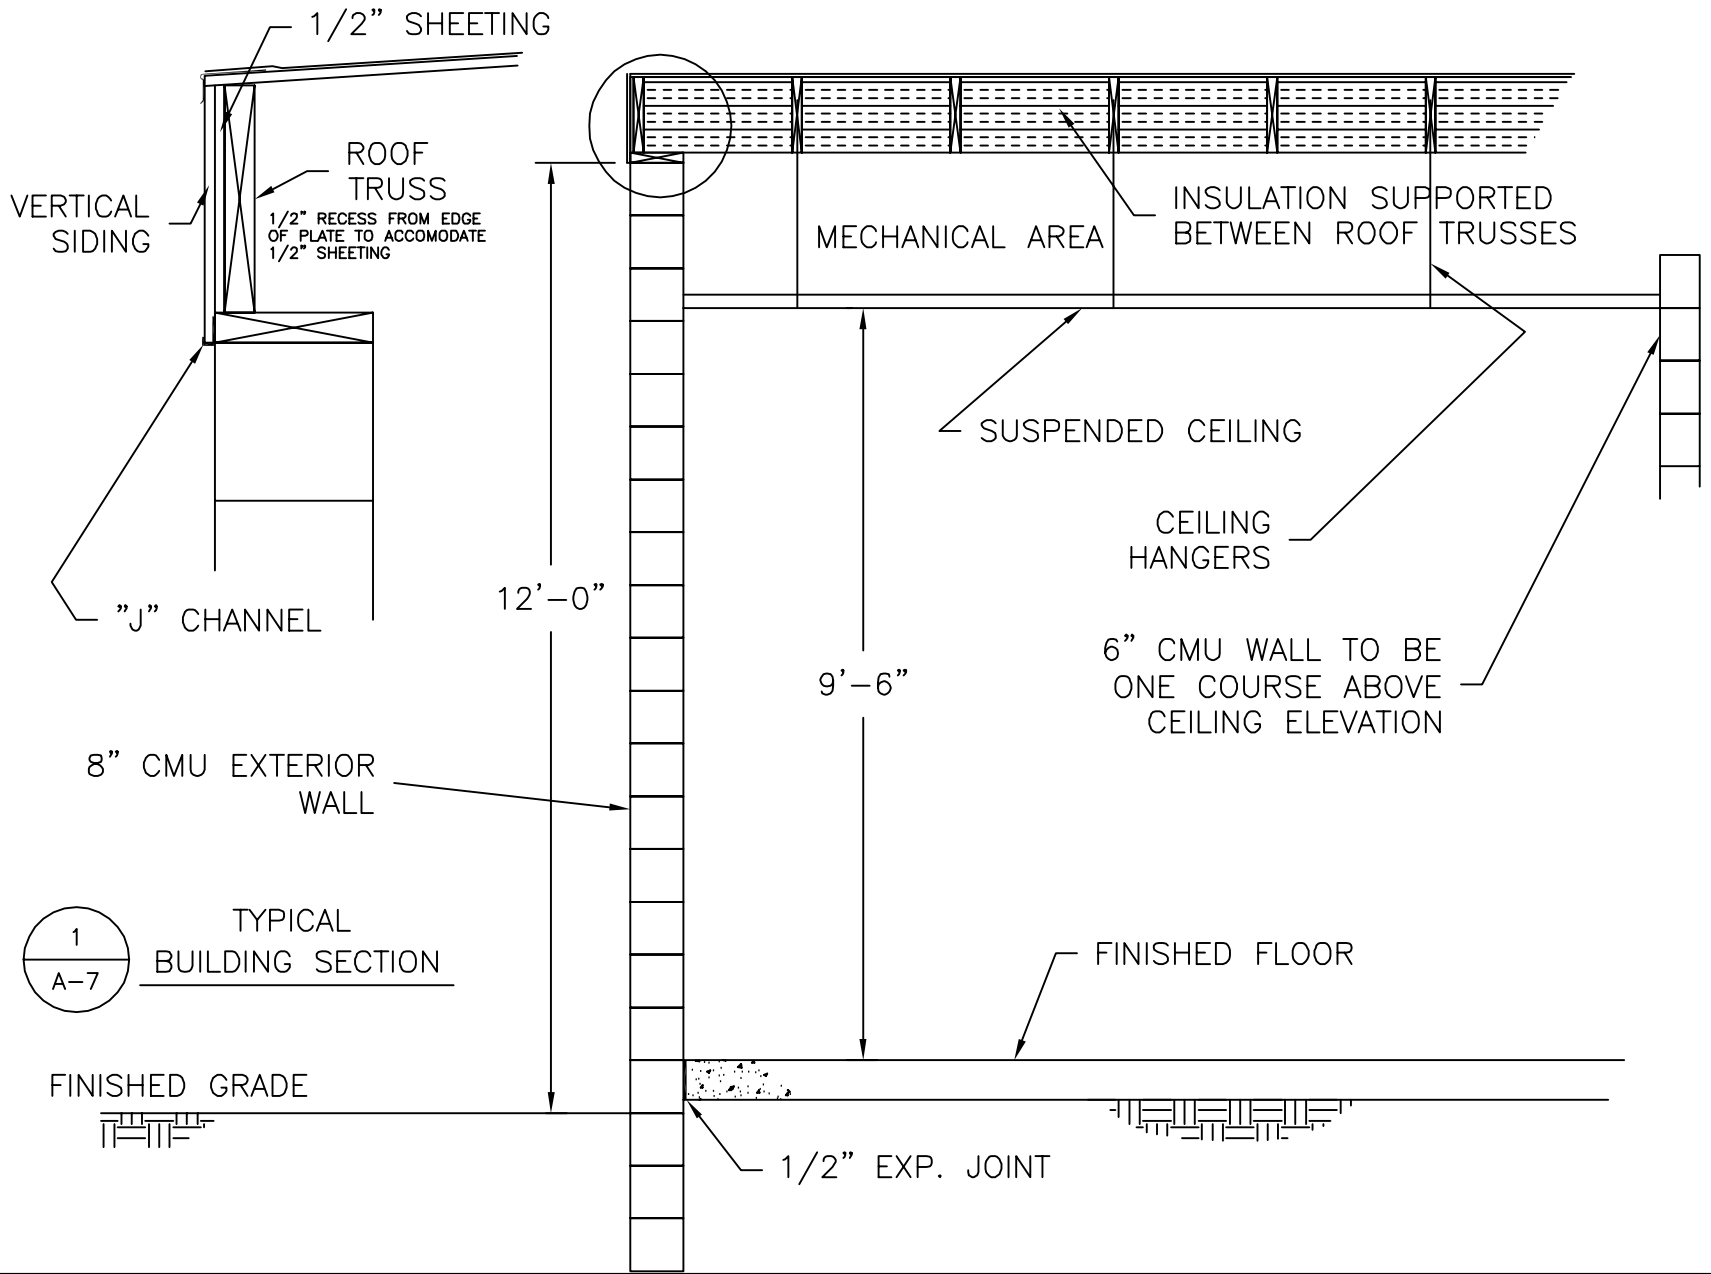

INSTALL DAMPER TO REGULATE
AIR FLOW TO SHOP AREA

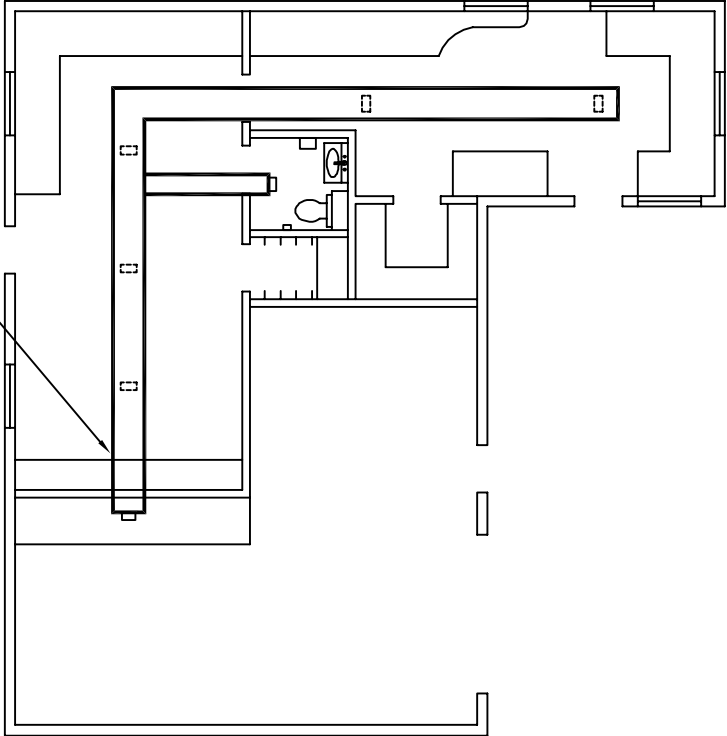


HVAC PLAN

ALLECO STONE, LLC. – SCALE HOUSE/OFFICE BUILDING


A-9

ELEVATION VIEWS

REVISED: 11/15/99

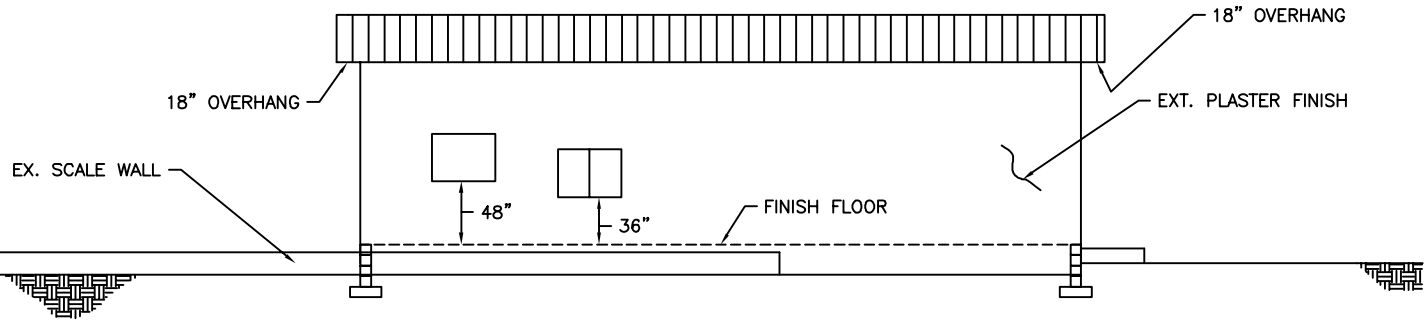



NORTH ELEVATION

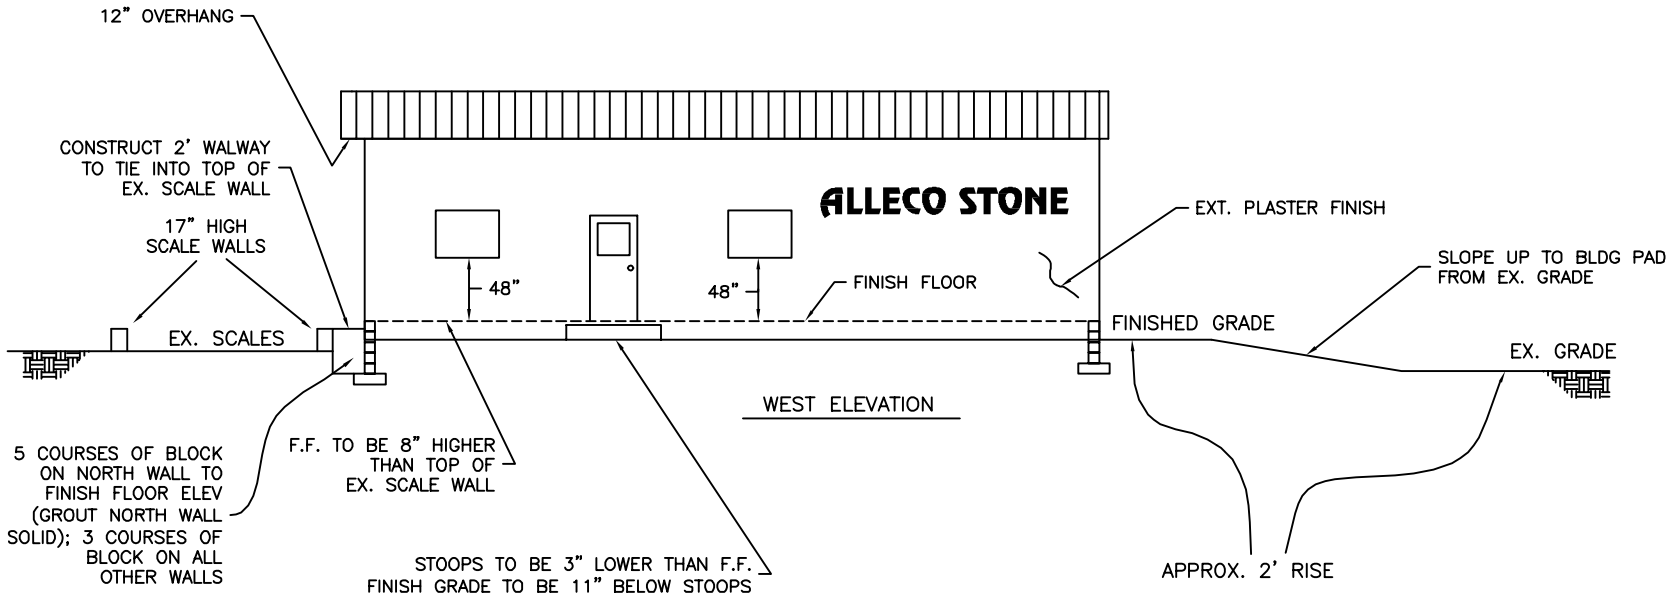

WEST ELEVATION

ALLECO STONE, LLC. - SCALE HOUSE/OFFICE BUILDING

ELEVATION VIEWS

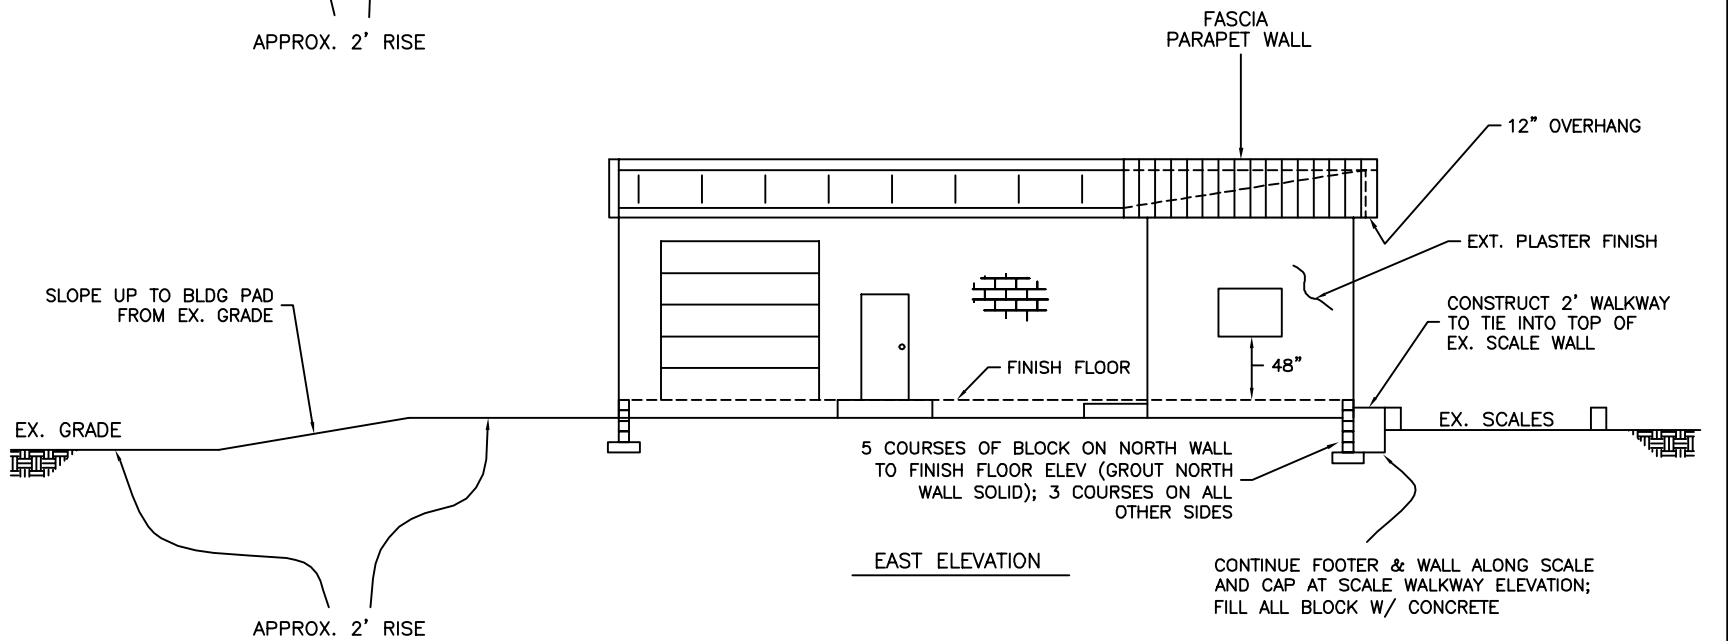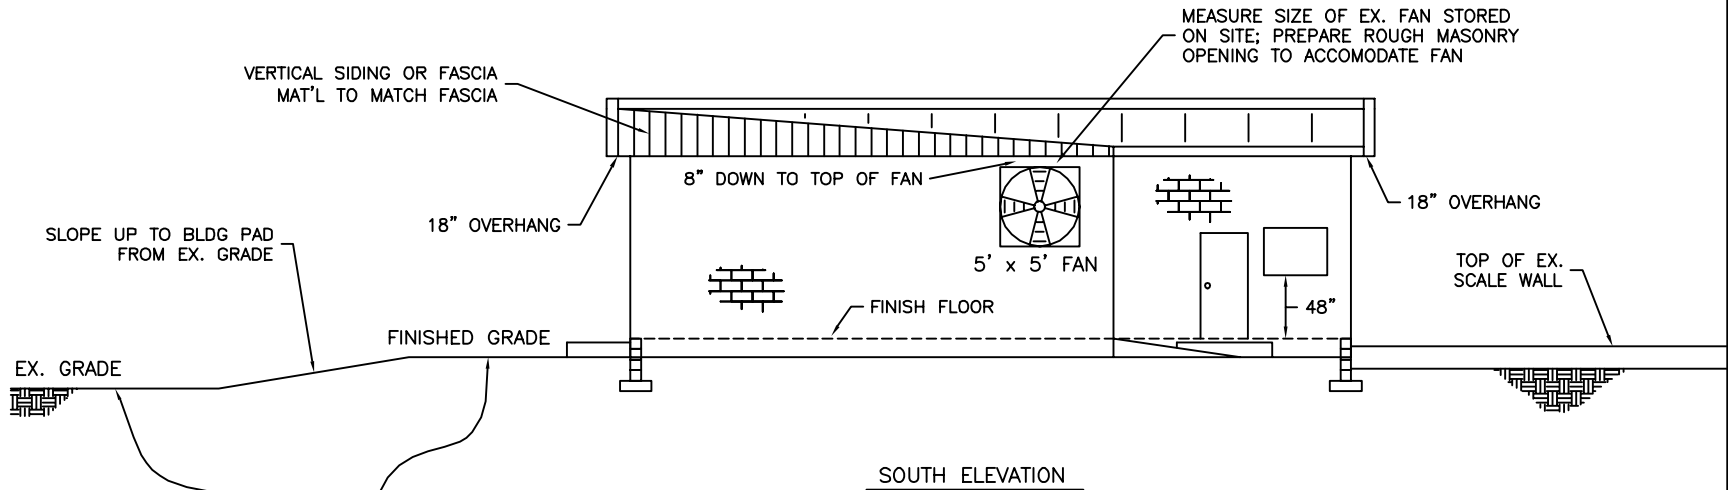


ALLECO STONE, LLC. - SCALE HOUSE/OFFICE BUILDING

E-1

ELECTRICAL PLAN

REVISED: 11/5/99

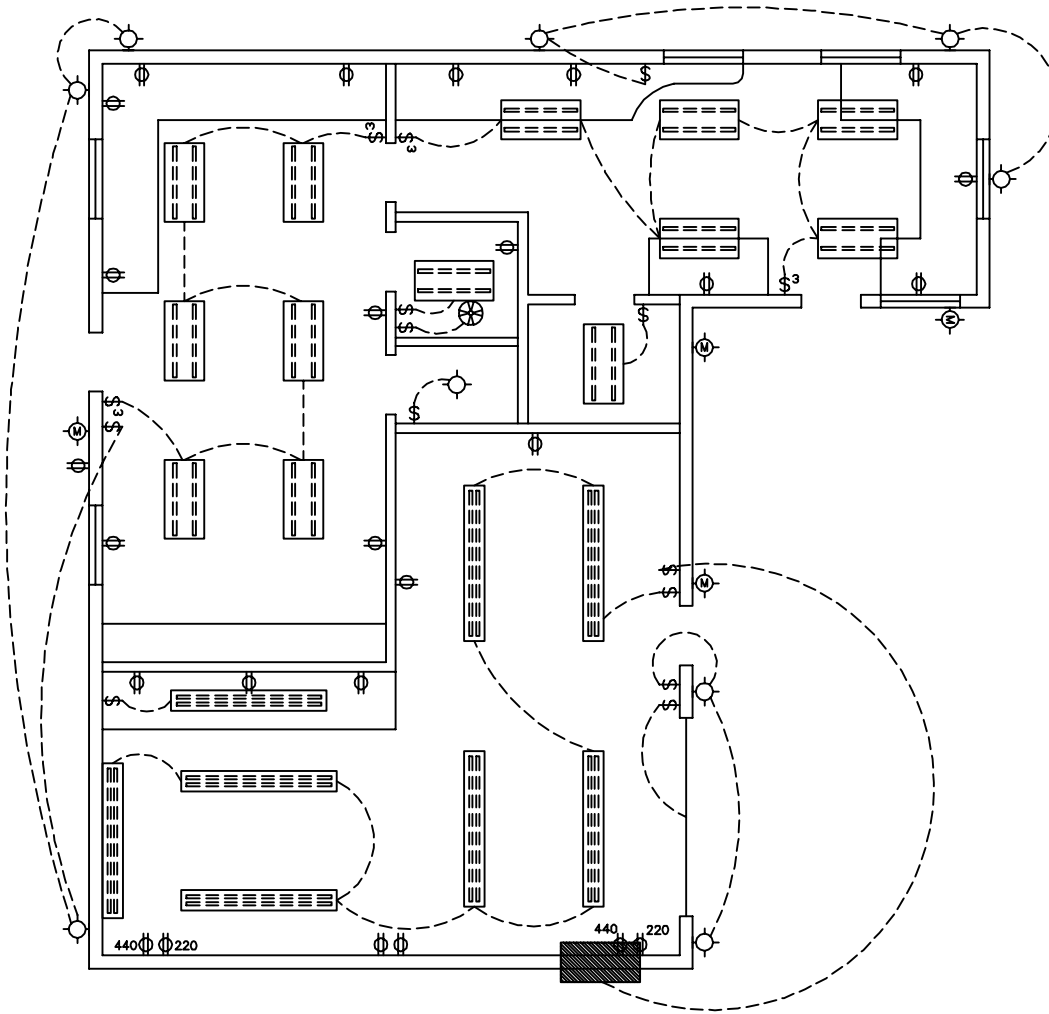

LEGEND

- ⊗ = EXHAUST FAN
- ⊙ = CEILING MOUNTED LIGHT
- ⊕ = WALL MOUNTED MOTION LIGHT
- ⊙ = WALL MOUNTED LIGHT
- ⊕ = DUPLEX OUTLET *
- ⊕³ = DOUBLE POLE SWITCH
- ⊕ = SINGLE POLE SWITCH
- ▭ (with horizontal lines) = 2' x 4' CEILING MOUNTED FLORESCENT FIXTURE
- ▭ (with vertical lines) = 8' FLORESCENT FIXTURE
- ▭ (shaded) = 4' EXHAUST FAN

* ALL OUTLETS TO BE 110 UNLESS OTHERWISE NOTED

ELECTRICAL LAYOUT